


RI-5

R-5

**SITE PLAN**

SCALE: 1" = 100.00'


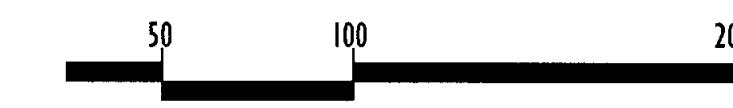


R-4R

C-2

RI-43

R-4

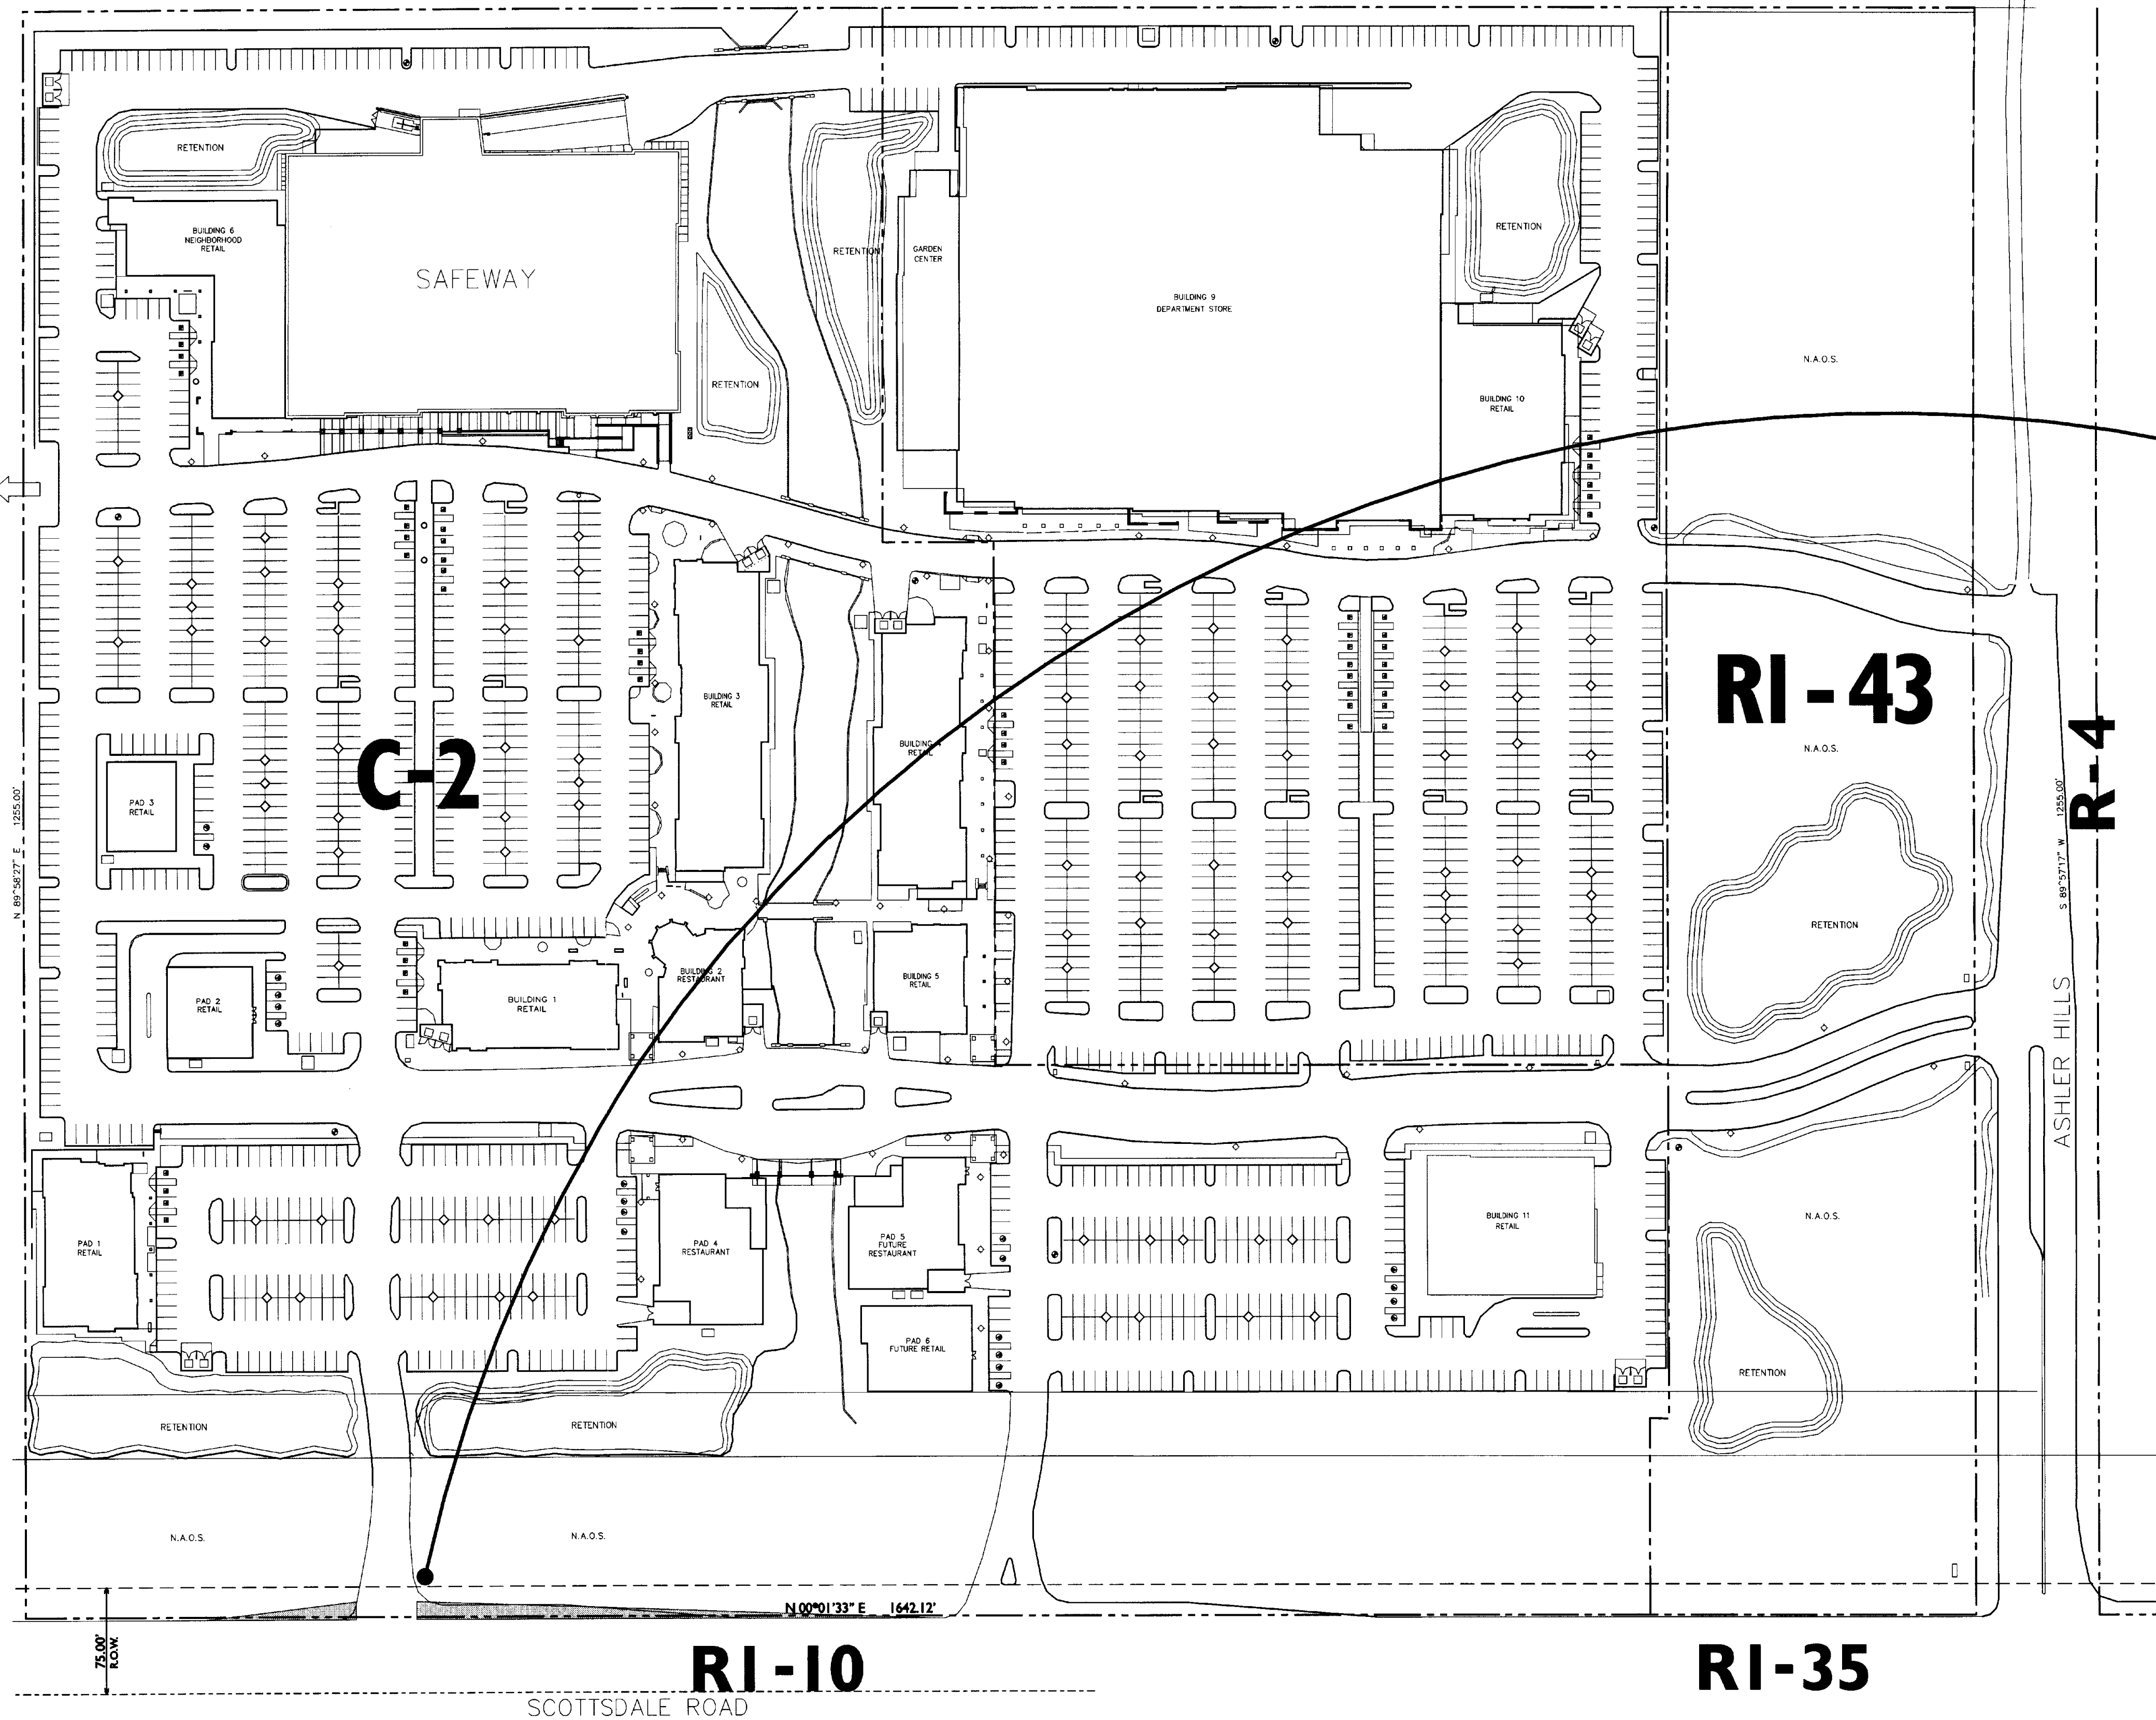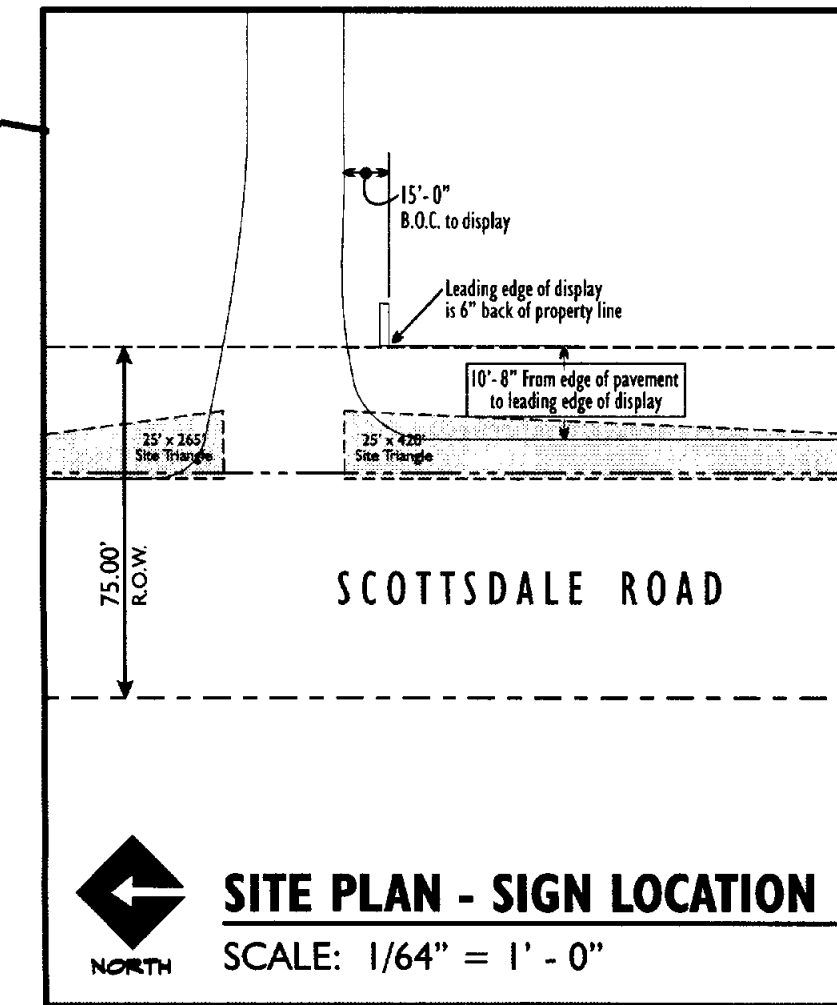

RI-10

RI-35

RI-70



**YOUNG ELECTRIC SIGN COMPANY**


6725 W. Chicago Street, Chandler, Az 85226-3335 (480) 449-3726

RI-5



R-5

**SITE PLAN**

SCALE: 1" = 100.00'

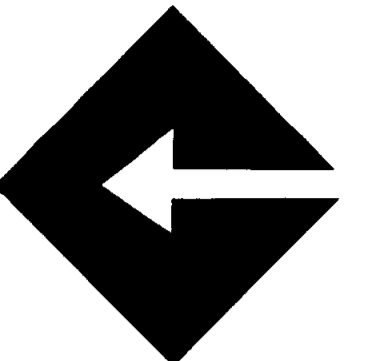

**NORTH**

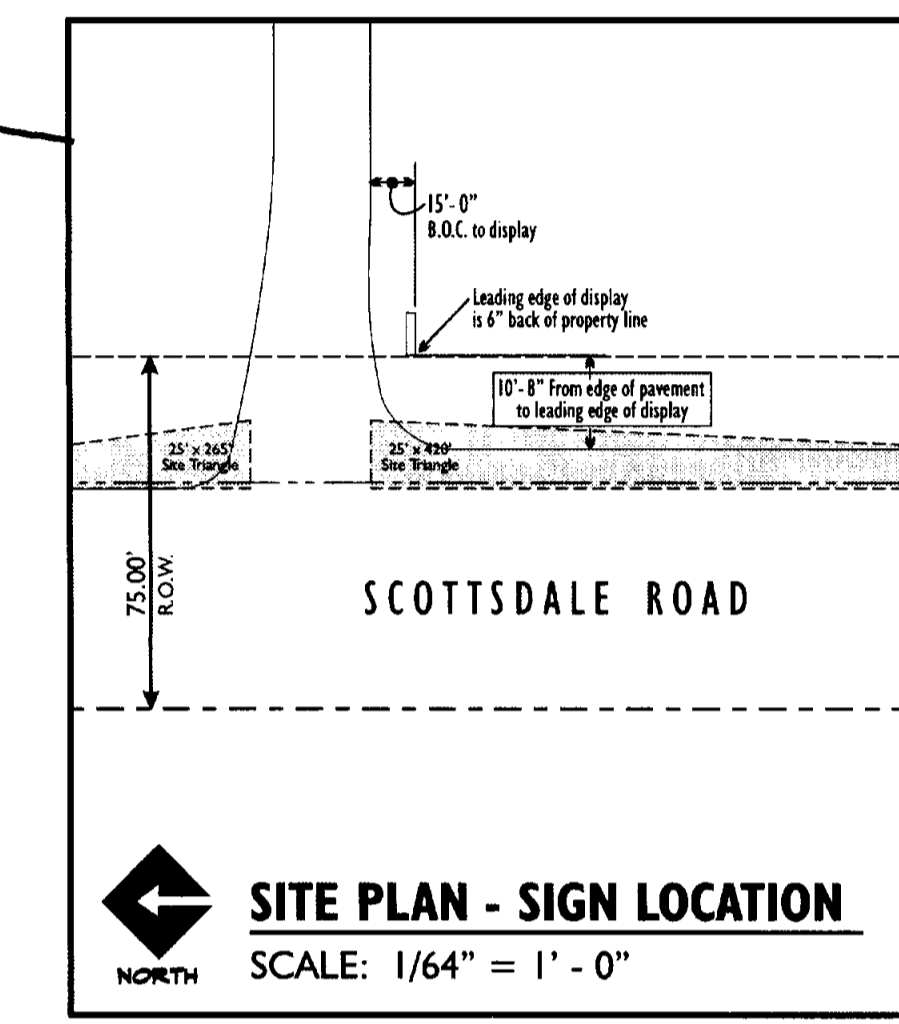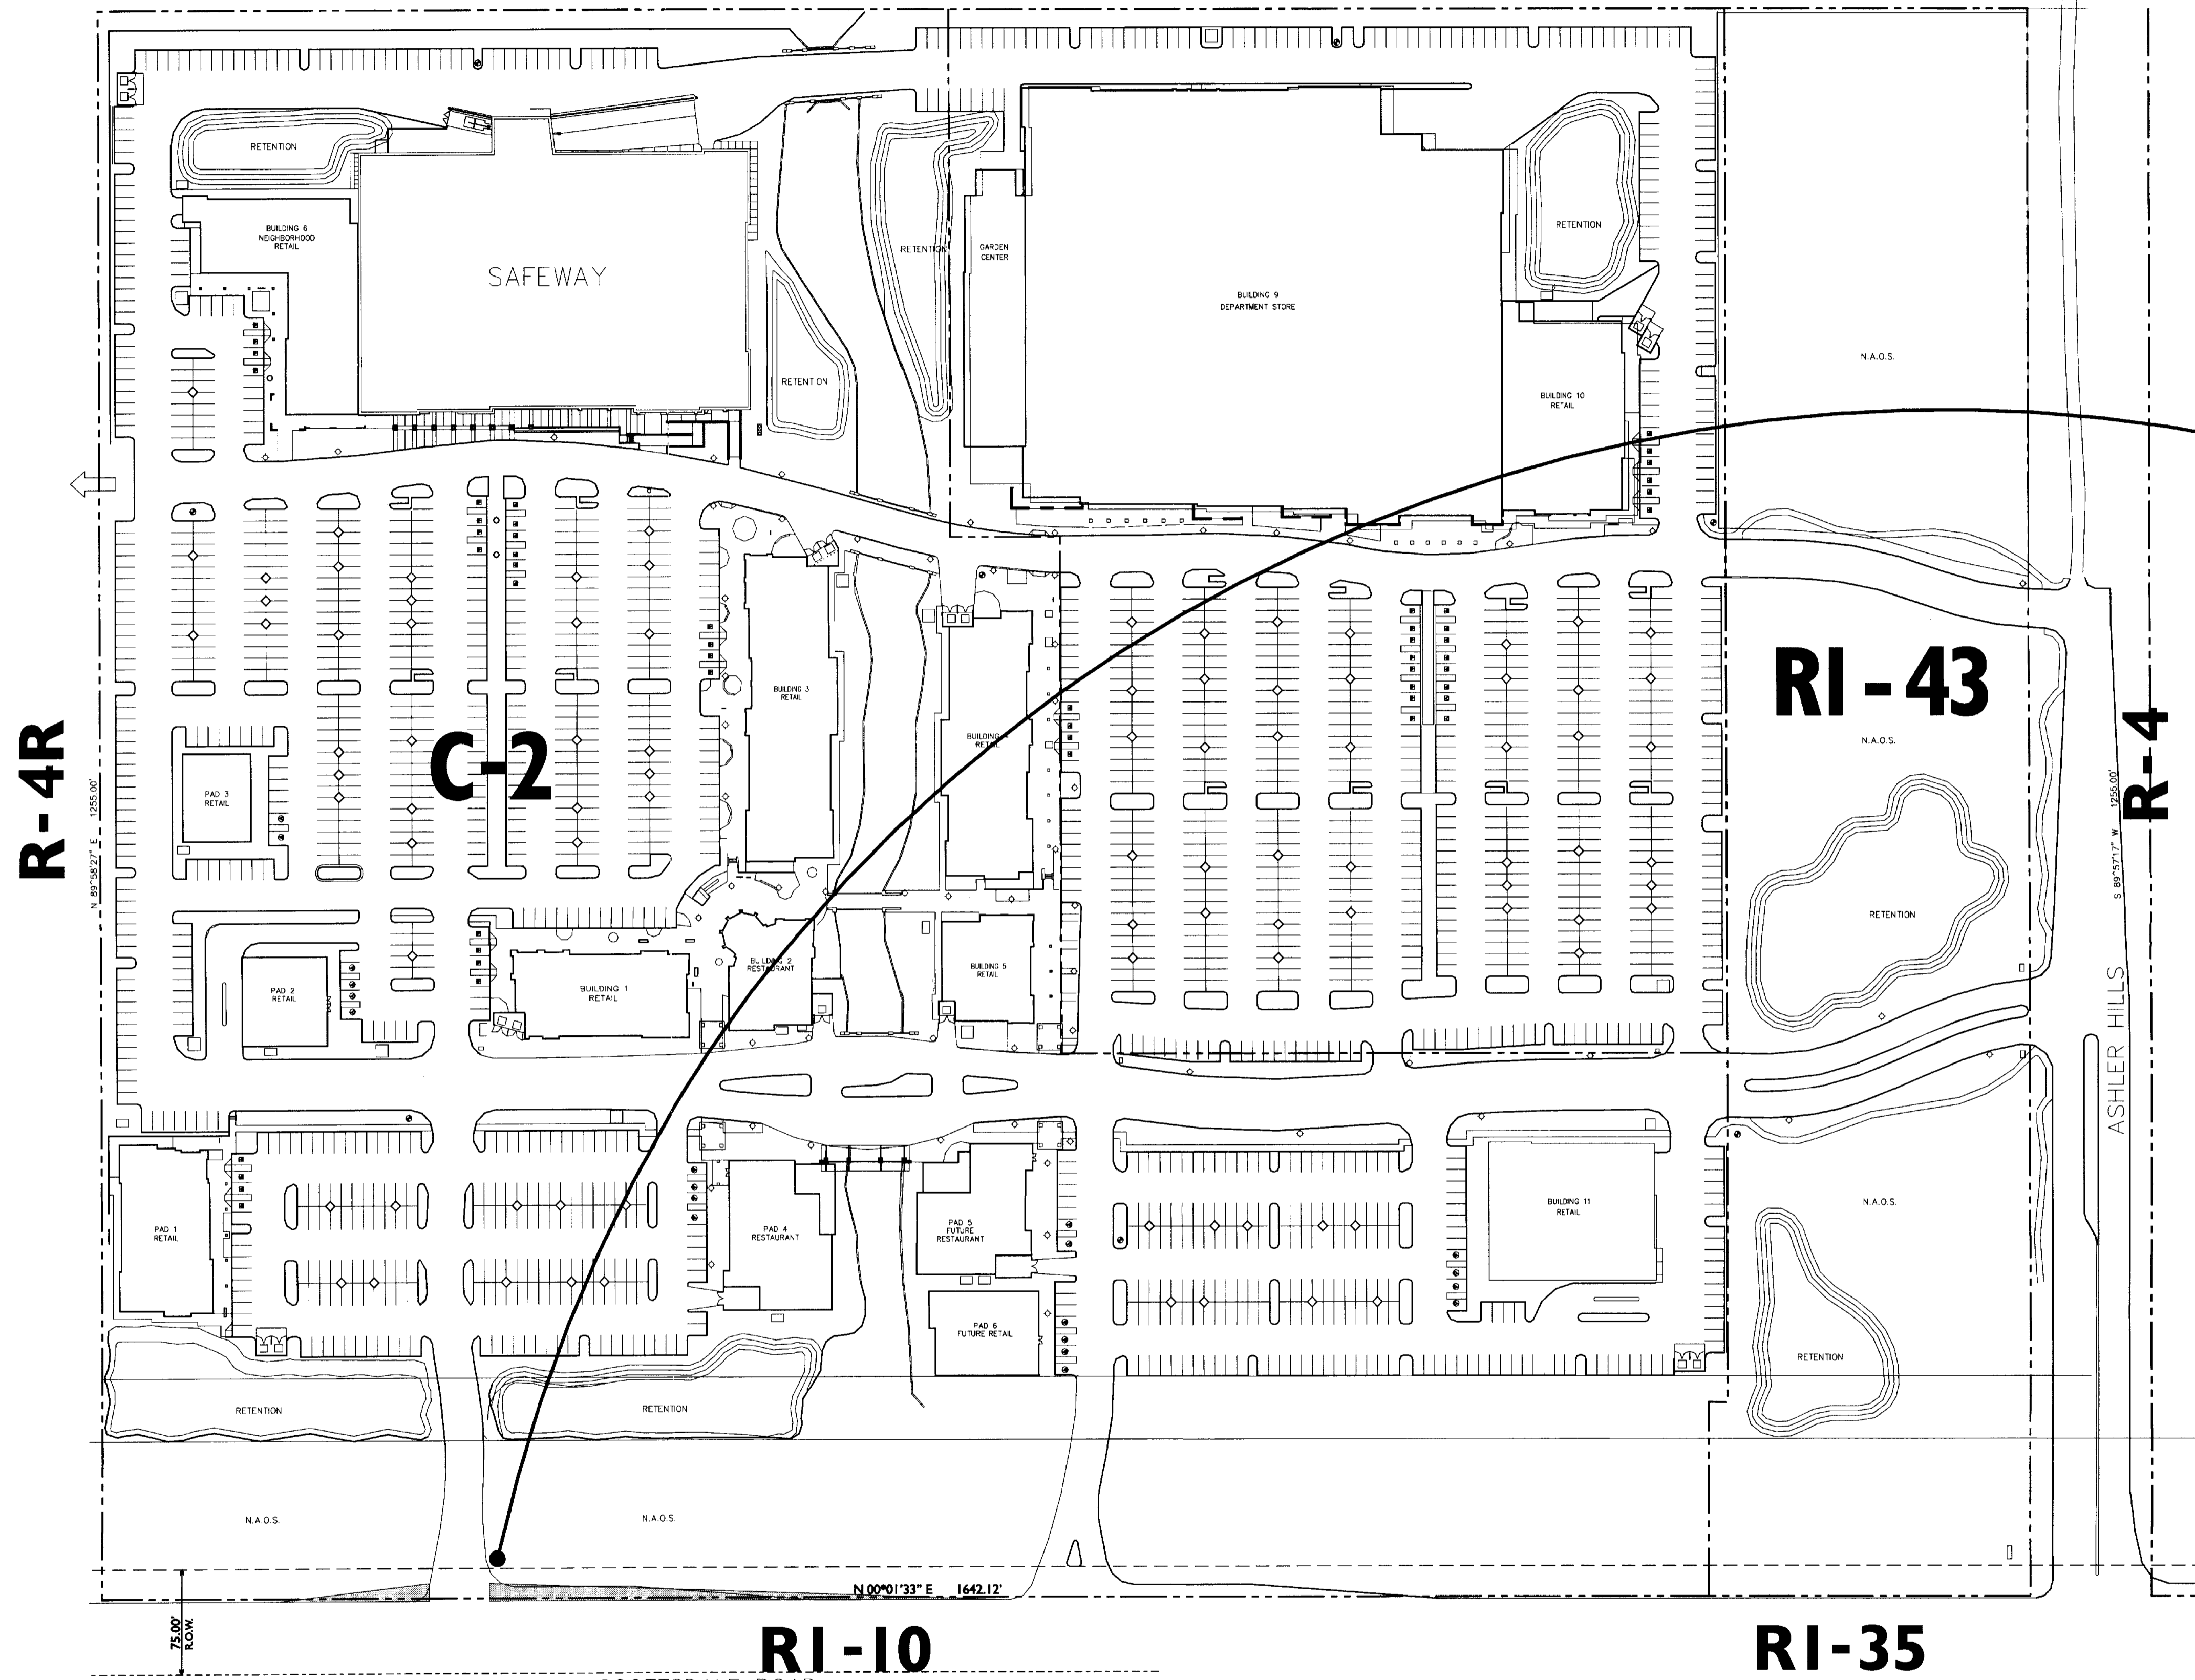

R-4R

C-2

RI-43

R-4

RI-10

RI-35

RI-70

SCOTTSDALE ROAD

ASHLER HILLS

*No Fire Code issues.*  
*R. Hale*  
*3/27/07*



**YOUNG ELECTRIC SIGN COMPANY**

6725 W. Chicago Street, Chandler, Az 85226-3335 (480) 449-3726

Fire Plan Review By  
Roxanne Hale (480) 312-7684  
email: rhale@chandleraz.gov